



SRS Emergency Operations Center

Roy Morgan

Westinghouse

Savannah River
Company



Changing Times

A Area Staple Hitting the Ground

The 706-A cafeteria is coming down, with initial demolition expected to be complete this week. All work is expected to be complete and the project closed by May 31.

These photos were taken Tuesday, April 20, but the landscape is changing rapidly.

[Back to Page 1](#)



Top right, after asbestos removal but before demolition. Immediate bottom: The first chunk is torn out of the cafeteria's overhang. Work proceeds until the overhang collapses (bottom).



Another One Bites the Dust

With the completed demolition of 706-F, 14 F Area buildings have now been torn down. By the end of 2006, 44 more are scheduled to be on the ground.

Across the site, 78 buildings have been completed, with 164 more to be done by the end of 2006. The D&D program is still ahead of schedule.



706-F before demolition



04/12/2004



After demolition



04/12/2004



04/12/2004



04/12/2004

Former F Area Medical Building Coming Down

Asbestos abatement is being conducted in 704-F. The building that housed F Area Medical has been vacant for several months, and deactivation has been taking place. Equipment has been removed, utilities isolated, and walls taken down.

Next was removing all asbestos, which is now in progress. The building is scheduled for demolition later this summer.

[Back to Page 1](#)





SRS Emergency Operations Center

703-A On The List For Demolition and Removal

- ✓ Option to Use Existing Facility
- ✓ Option to Build New Facility
- ✓ Option to Stay in 703-A
- ✓ Current Status



SRS Emergency Operations Center

- Considerations for All Options
 - Physical protection
 - Hazards
 - Security
 - Communications
 - Environmental Protection
 - Audio/visual capability

Option to Use Existing Facility

703-45A



742-A





735-2B



773-A

Proposed Design (703-45A)

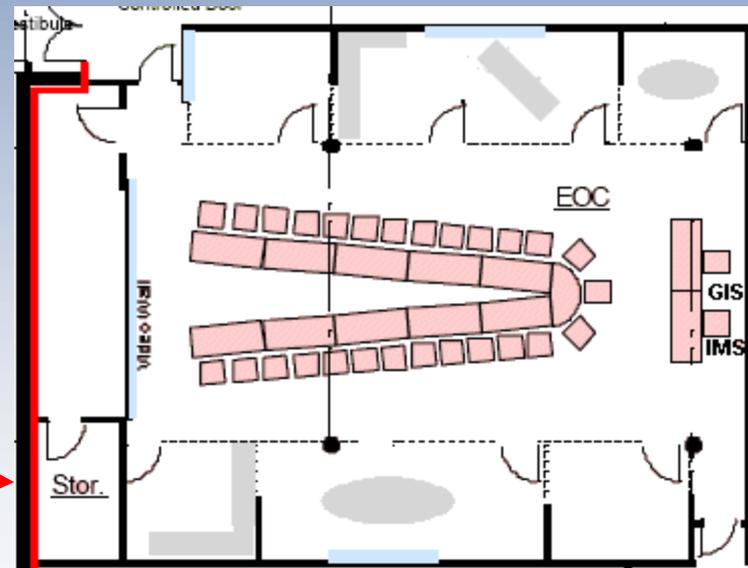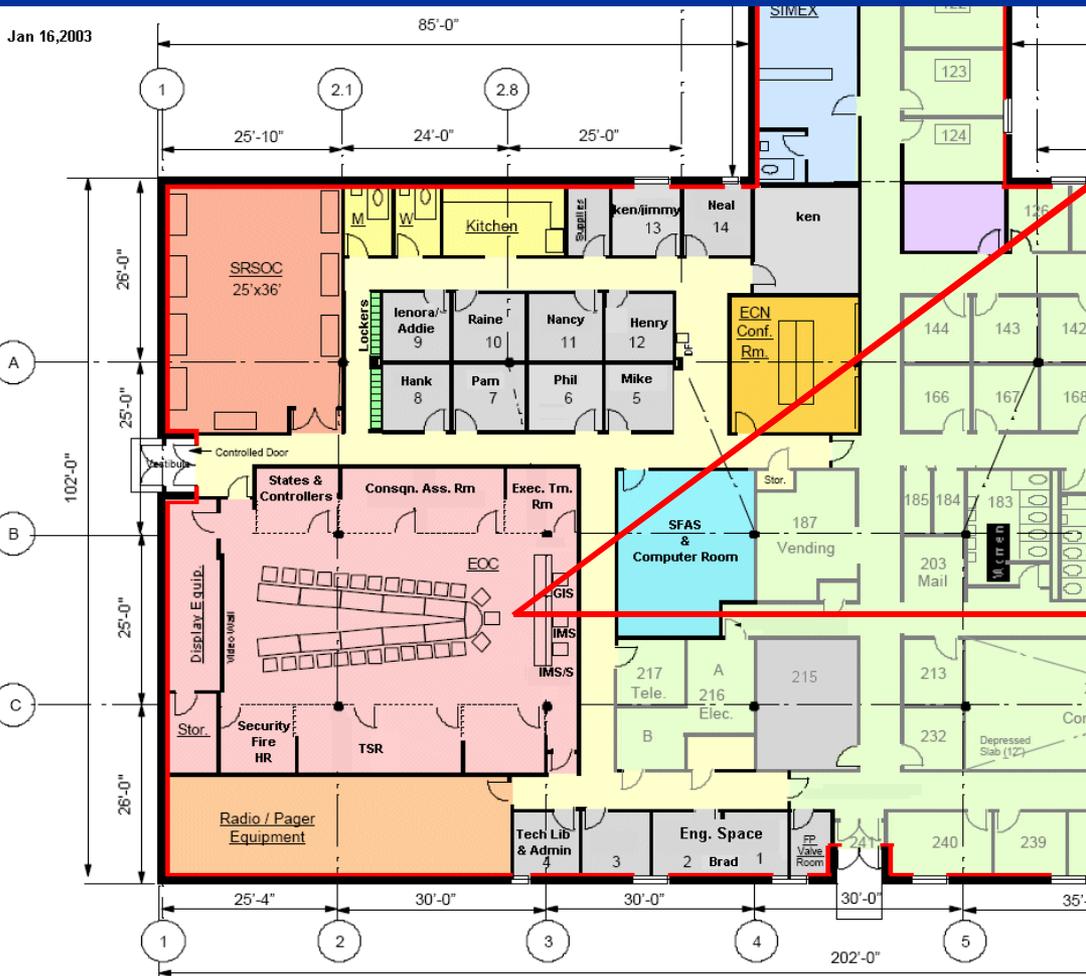


Option to Build New Facility

- New Construction
 - B Area, SRTC, Forestry, etc.
 - 12-13,000 sq ft
 - EOC/SRSOC/SFAS/ECN/SIMEX,
 - Limited Area
 - Budget and Time restraints



SRS EOC

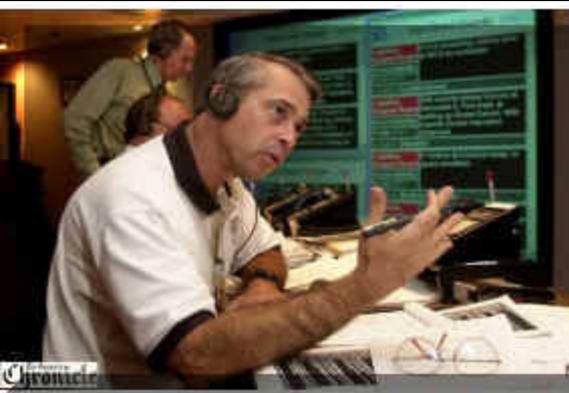




Current Status

703-A asbestos abatement begins on 10/1/04.

1st / 2nd levels and most of basement scheduled to be demolished.

New overhead, entrances, and HVAC.

Proposed Redesign of 703-A

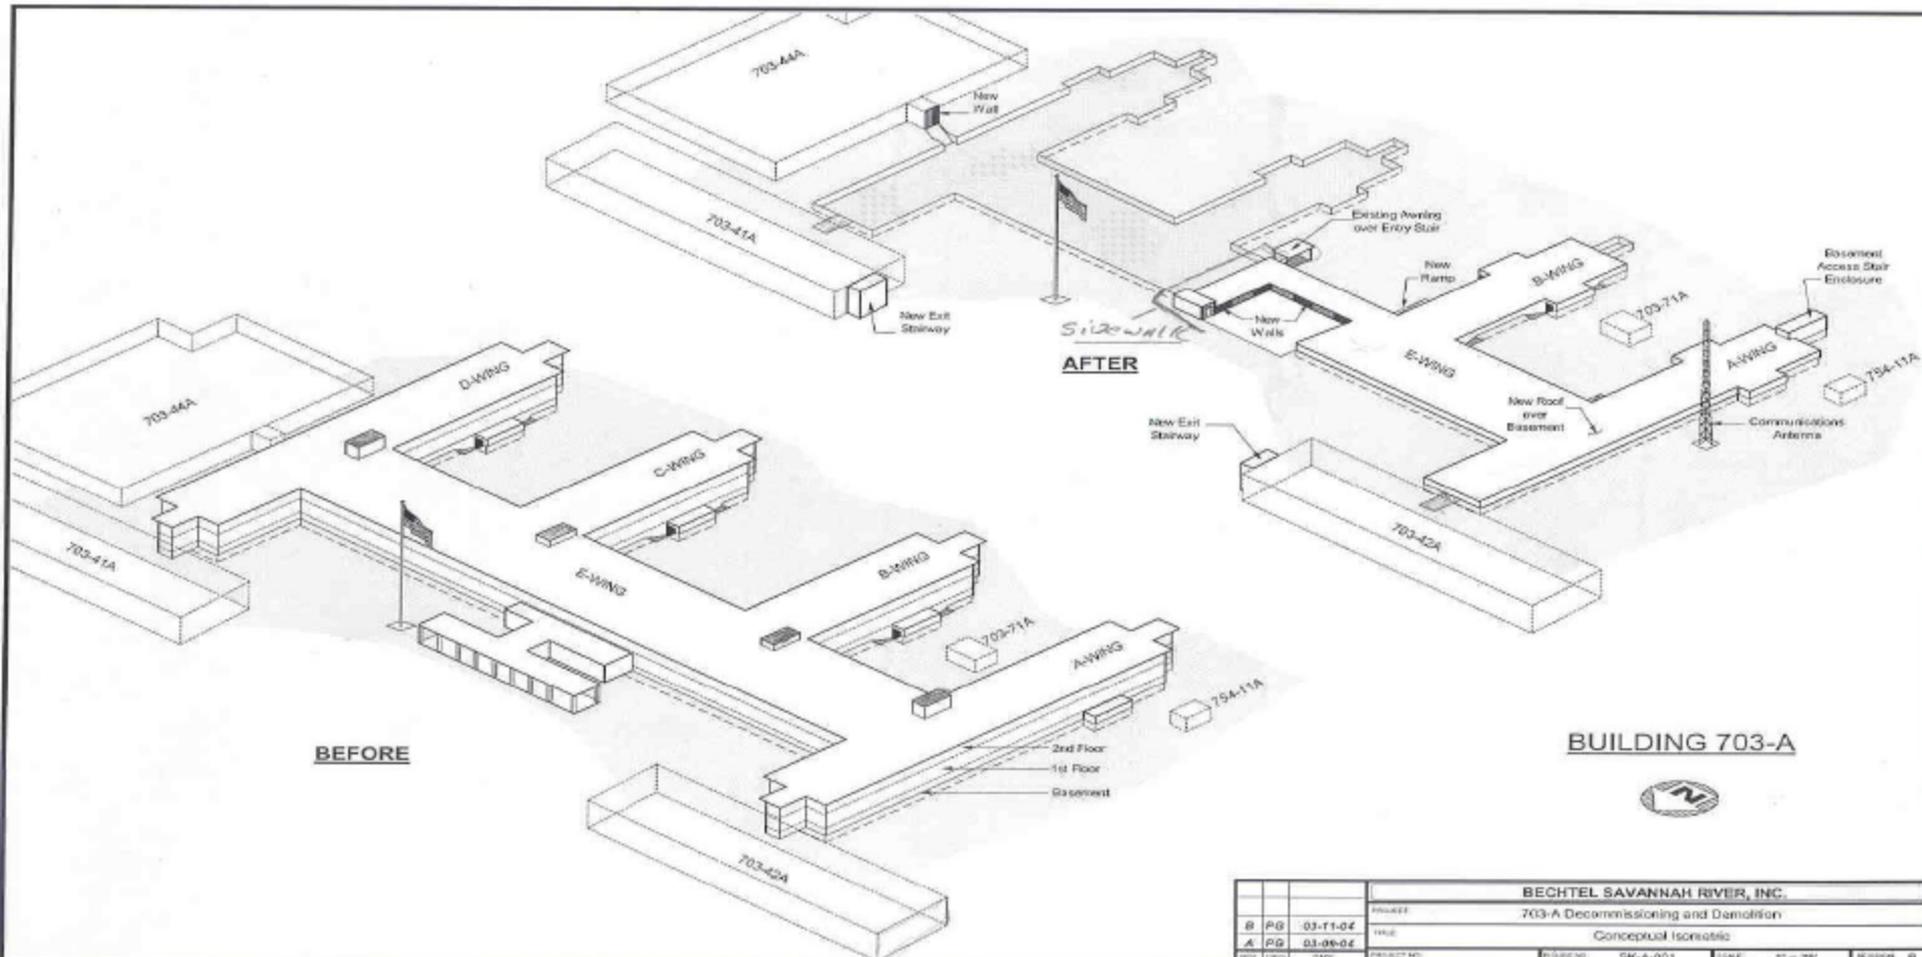

				BECHTEL SAVANNAH RIVER, INC.			
				PROJECT: 703-A Decommissioning and Demolition			
				TITLE: Conceptual Isometric			
REV	DATE	BY	CHKD	PROJECT NO.	DWG NO.	SCALE	SHEET NO.
B	03-11-04				SK-A-001	1" = 20'	8
A	03-06-04						

Detailed Proposal

